



Revisions		
No.	Date	Comments
A	20.03	Front Lobby reduced, amendments made after client comment

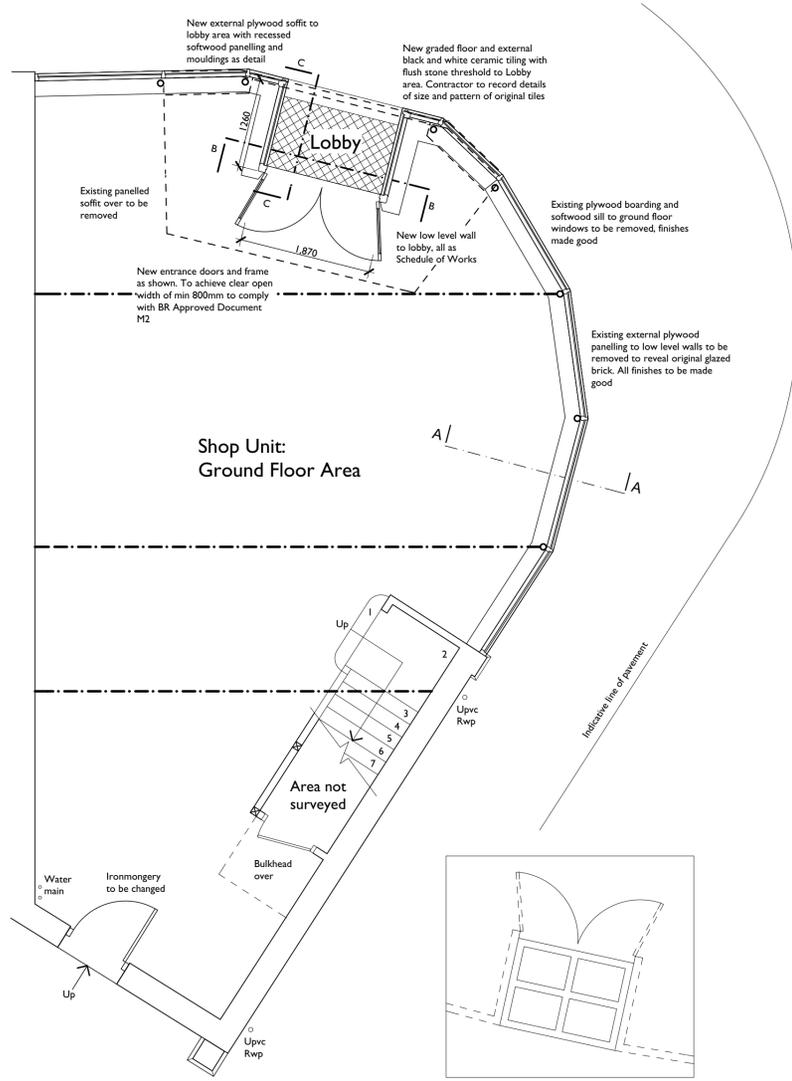


Ground Floor Plan - Scale 1:50


Soffit Panelling to Lobby - Scale 1:50

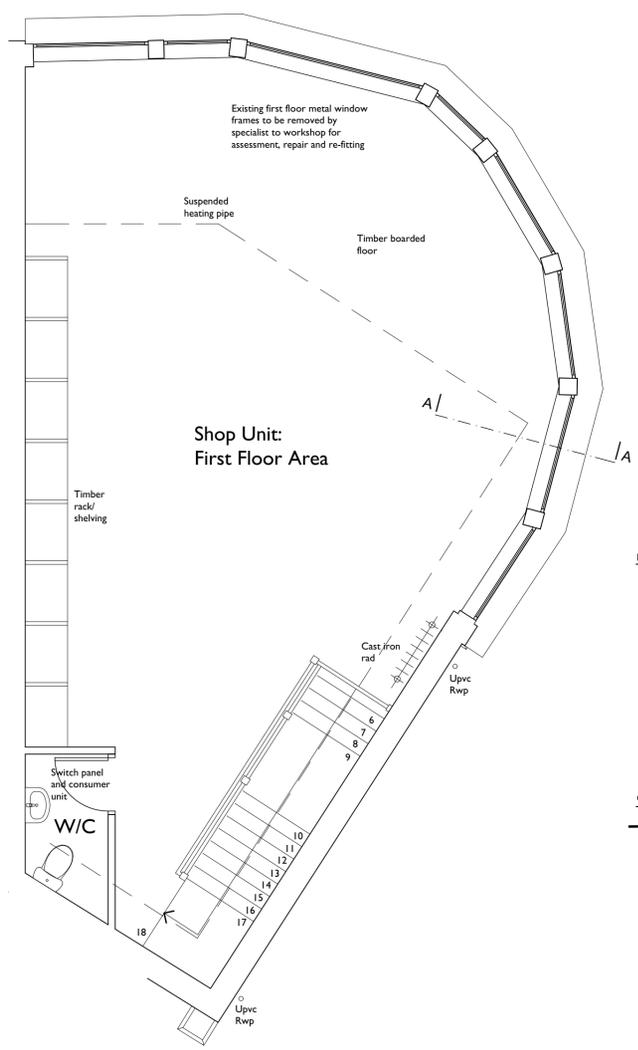


First Floor Plan - Scale 1:50

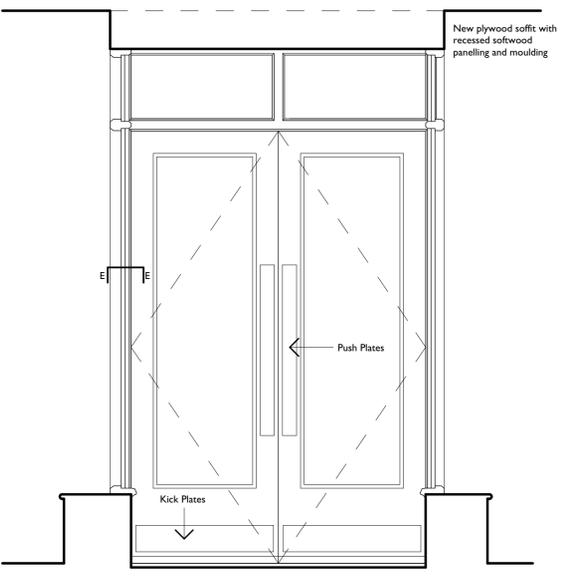


Section B-B - Scale 1:20

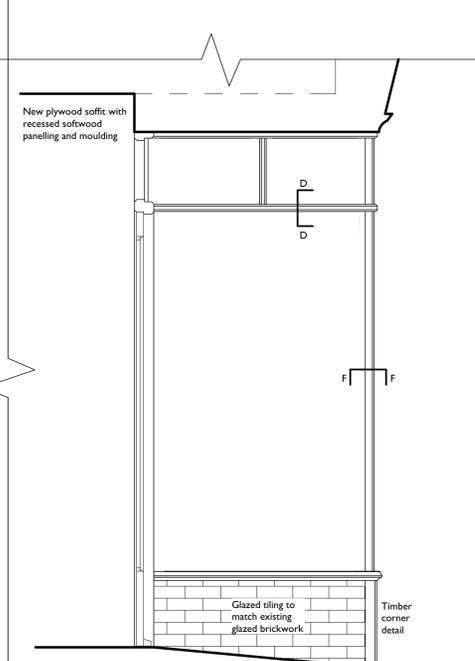


Section C-C - Scale 1:20

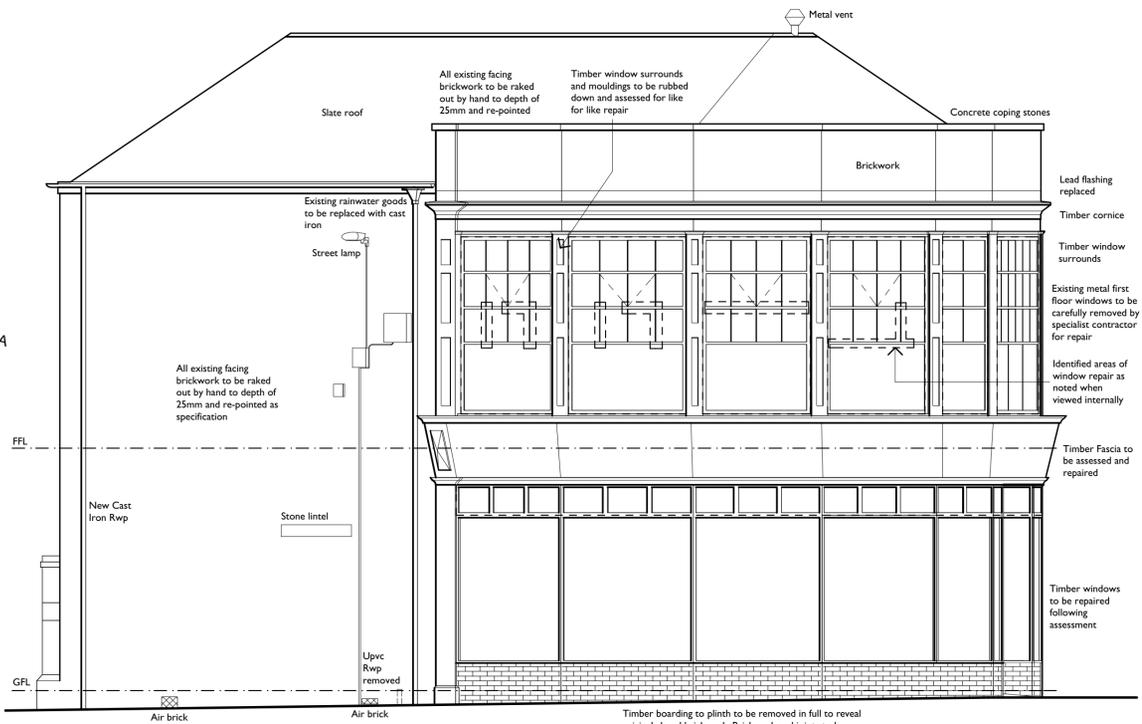


Side Elevation (West) - Scale 1:50

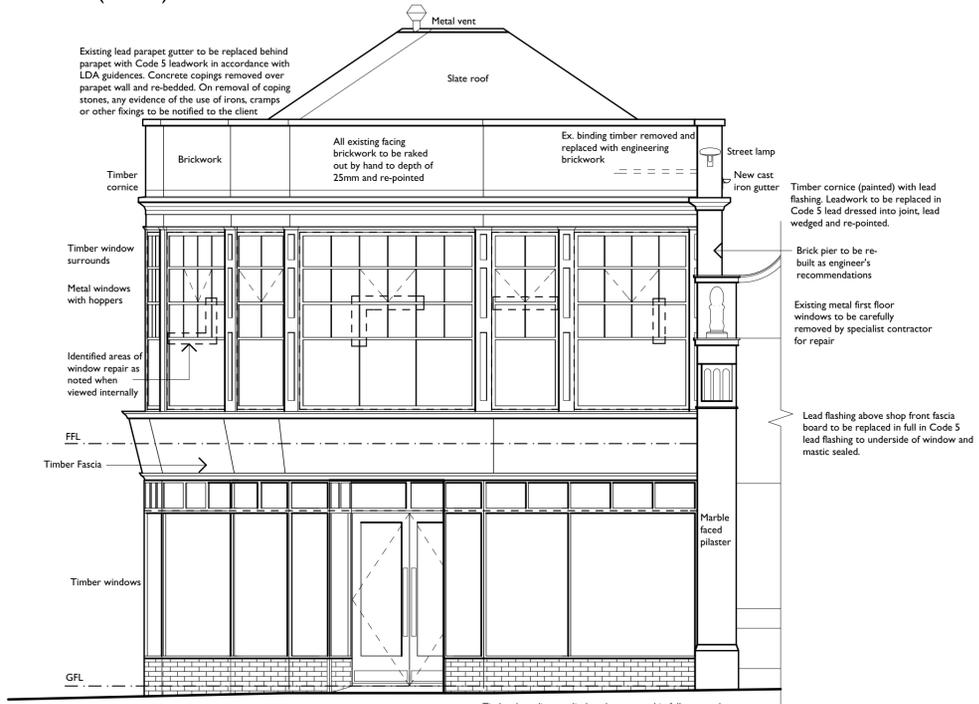


Front Elevation (South) - Scale 1:50

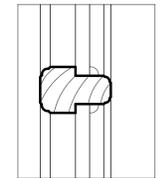


Section D-D - Scale 1:5

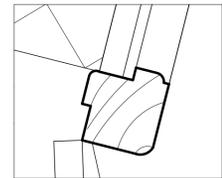

Section E-E - Scale 1:5

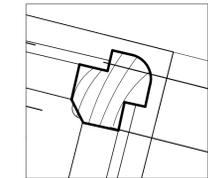

Section F-F - Scale 1:5

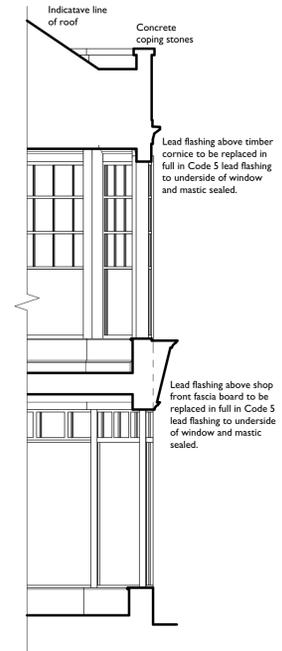

Section A-A - Scale 1:50



Blair Grattan Architects Ltd.  
 29 York Street, Derby DE1 1FZ  
 T: 01332 340458  
 F: 01332 291771  
 E: info@blairgrattan-architects.co.uk  
 www.blairgrattan.co.uk

Project: 1 West Street  
 Swadlincote  
 Derbyshire  
 DE11 9DG

Title: Detail Drawing

Client: CS2 Limited

Dwg. No: 699.03A

Scale: 1:50

Date: 03/XVII

Use figured dimensions only. Contractor to check all dimensions and levels on site before work commences and report any discrepancies or variations to the Architect immediately.



RIBA Chartered Architects  
 © Design Copyright of Blair Grattan Architects Limited.