


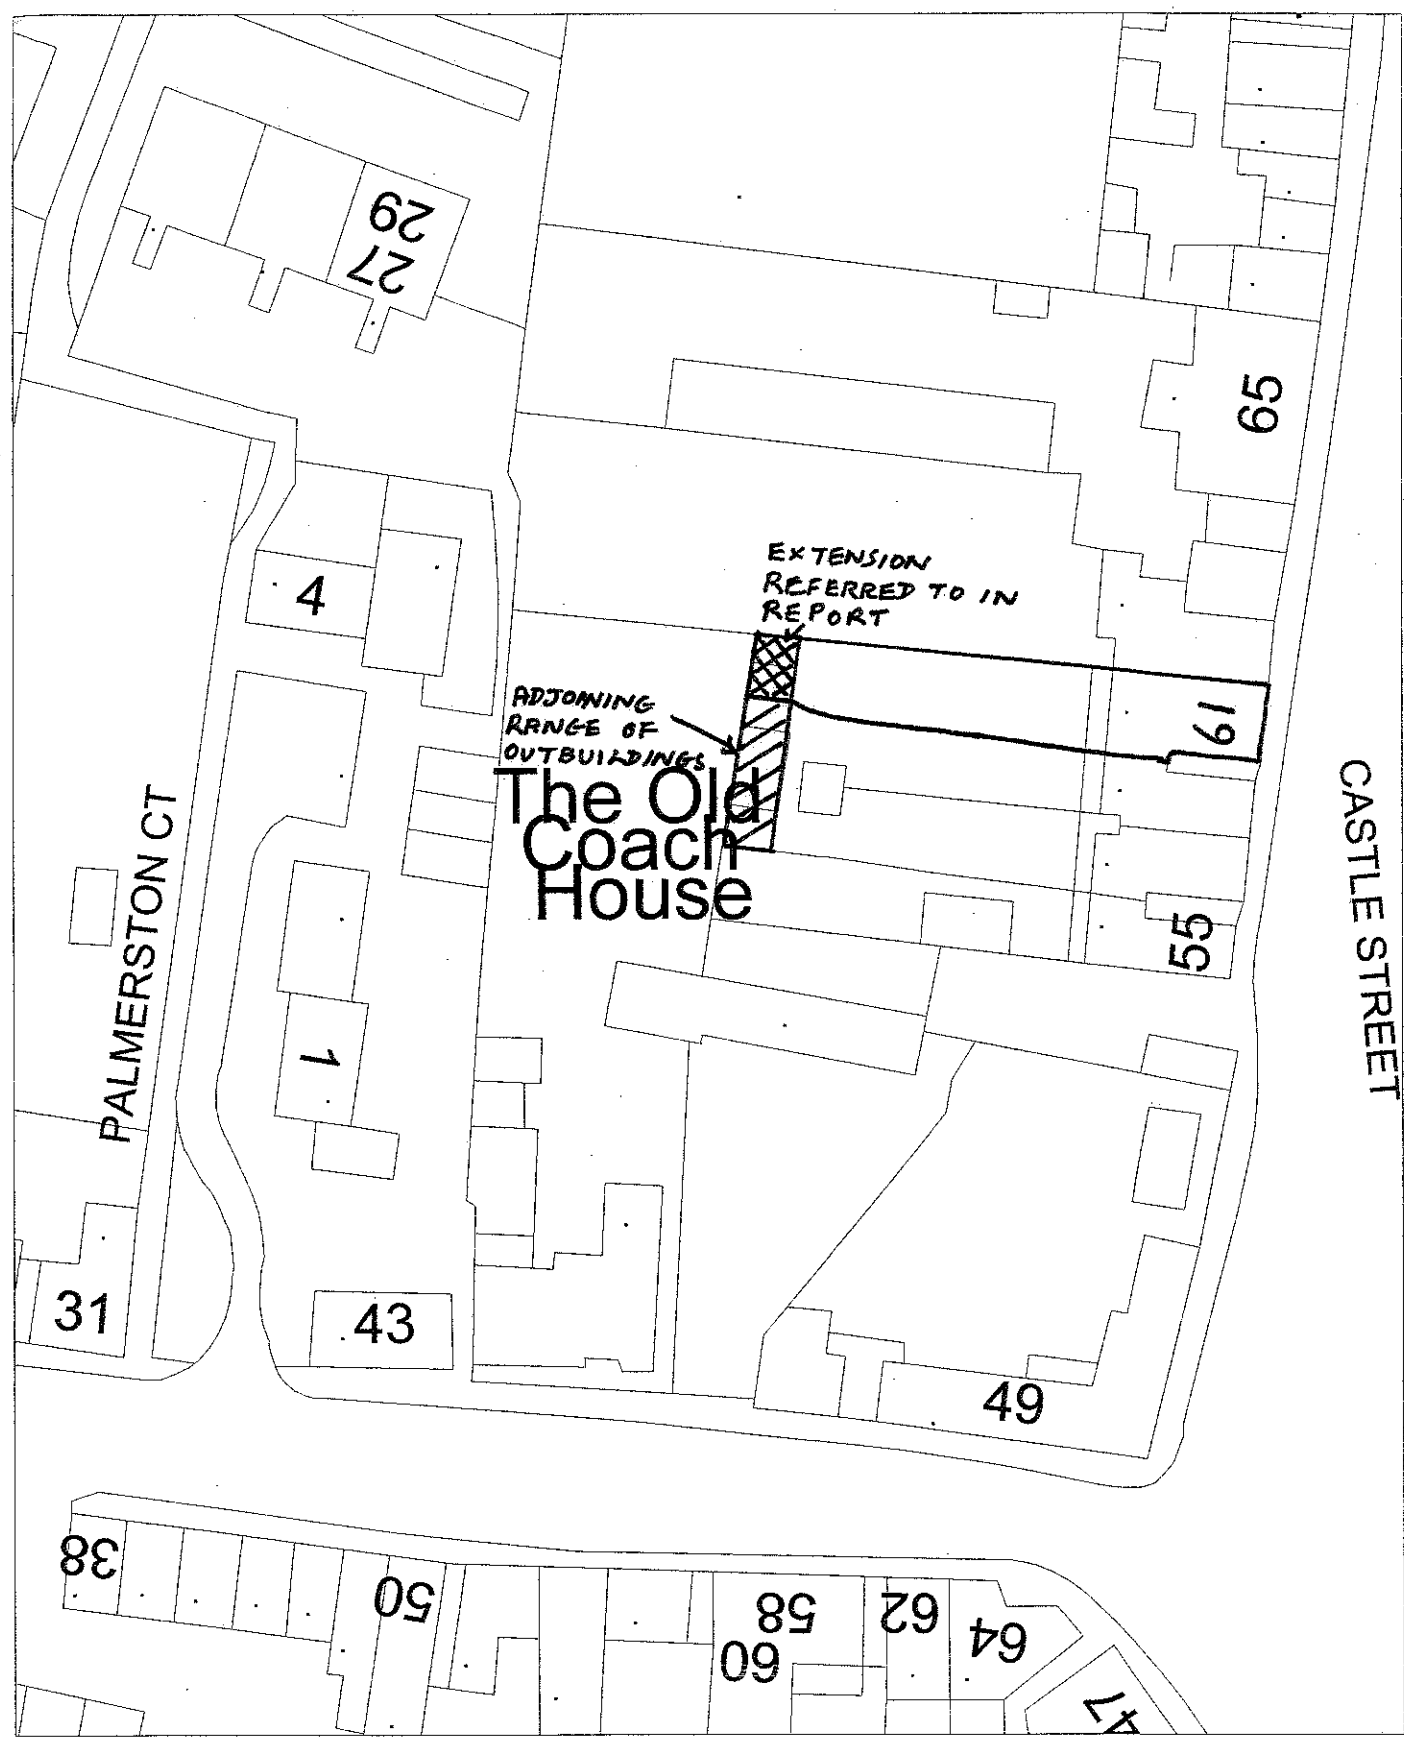

 South Derbyshire District Council Civic Offices Civic Way Swadlincote DE11 0AH			Date Plotted 30/8/2005	NORTH ↑
	61 Castle Street Melbourne Derbyshire DE73 8DY		Plot centred at 438800 325239	Scale 1:500
	Based upon the Ordnance Survey mapping with the permission of the controller of Her Majesty's Stationary Office. (c) Crown Copyright. Unauthorised reproduction infringes Crown Copyright and may lead to prosecution or civil proceedings.			License No LA 079375