


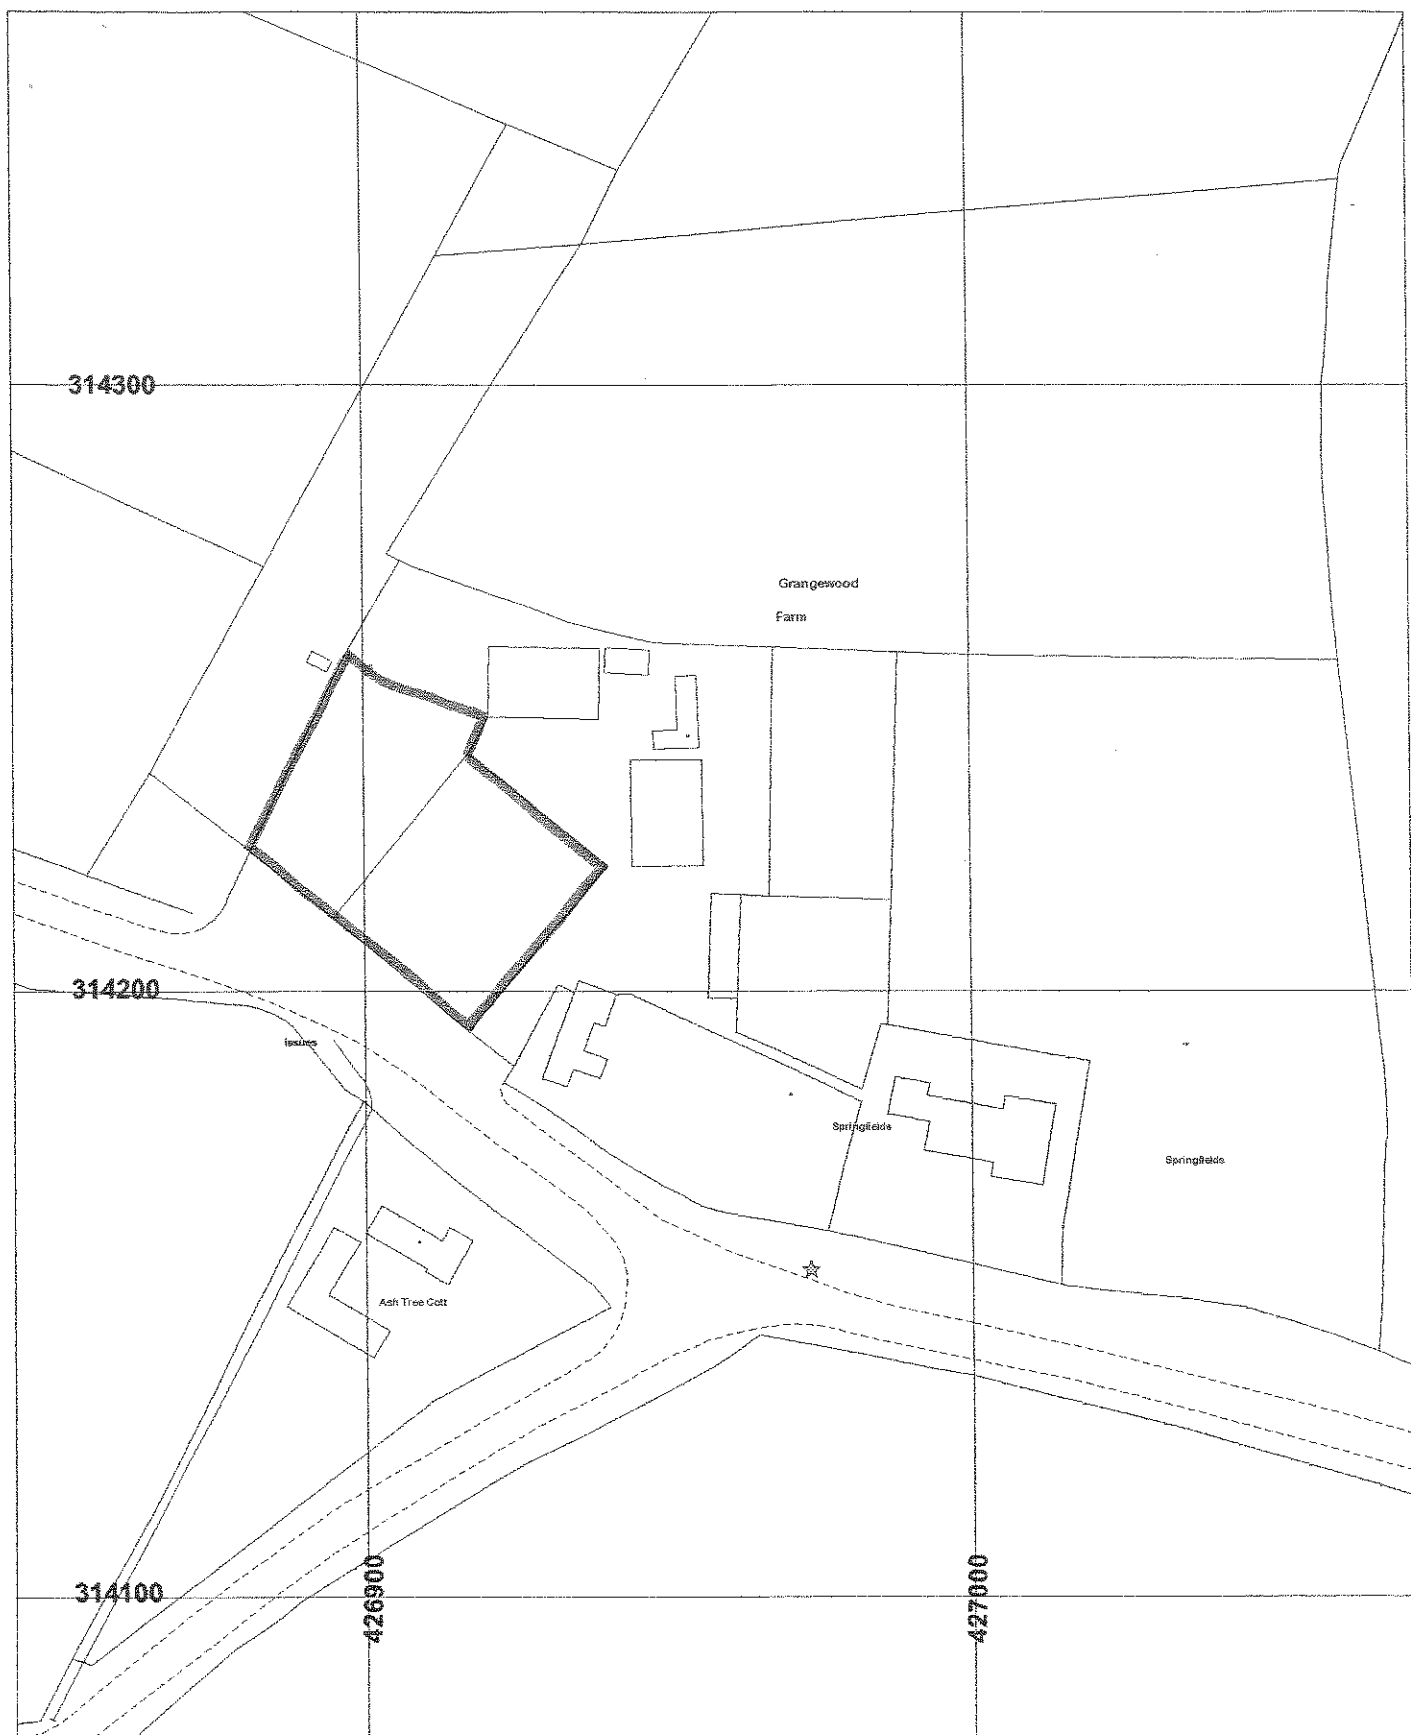

South Derbyshire
District Council
Civic Offices
Civic Way
Swadlincote
DE11 0AH

Date Plotted 21/5/2002

NORTH ↑

Former agricultural building at Grangewood Farm
Netherseal

Plot centred at 426957 314219

Scale 1:1250

Based upon the Ordnance Survey mapping with the permission of the controller of Her Majesty's Stationary Office. (c) Crown Copyright. Unauthorised reproduction infringes Crown Copyright and may lead to prosecution or civil proceedings.

License No LA 079375