


PLAN A

PLAN SHOWING
PROPOSED DEVELOPMENT
LAYOUT IN RELATION
TO PROPOSED
DIVERSION OF
FOOTPATH 31.

FALLOWELL & PARTNERS
ESTATE AGENTS
MIDLAND ROAD
SWADLINCOTE, DERBYS DE11 0AJ
TEL: 01283 217772

14.8.02.

DEFINITIVE LINE OF FOOTPATH 31. --- PROPOSED LINE OF FOOTPATH 31.

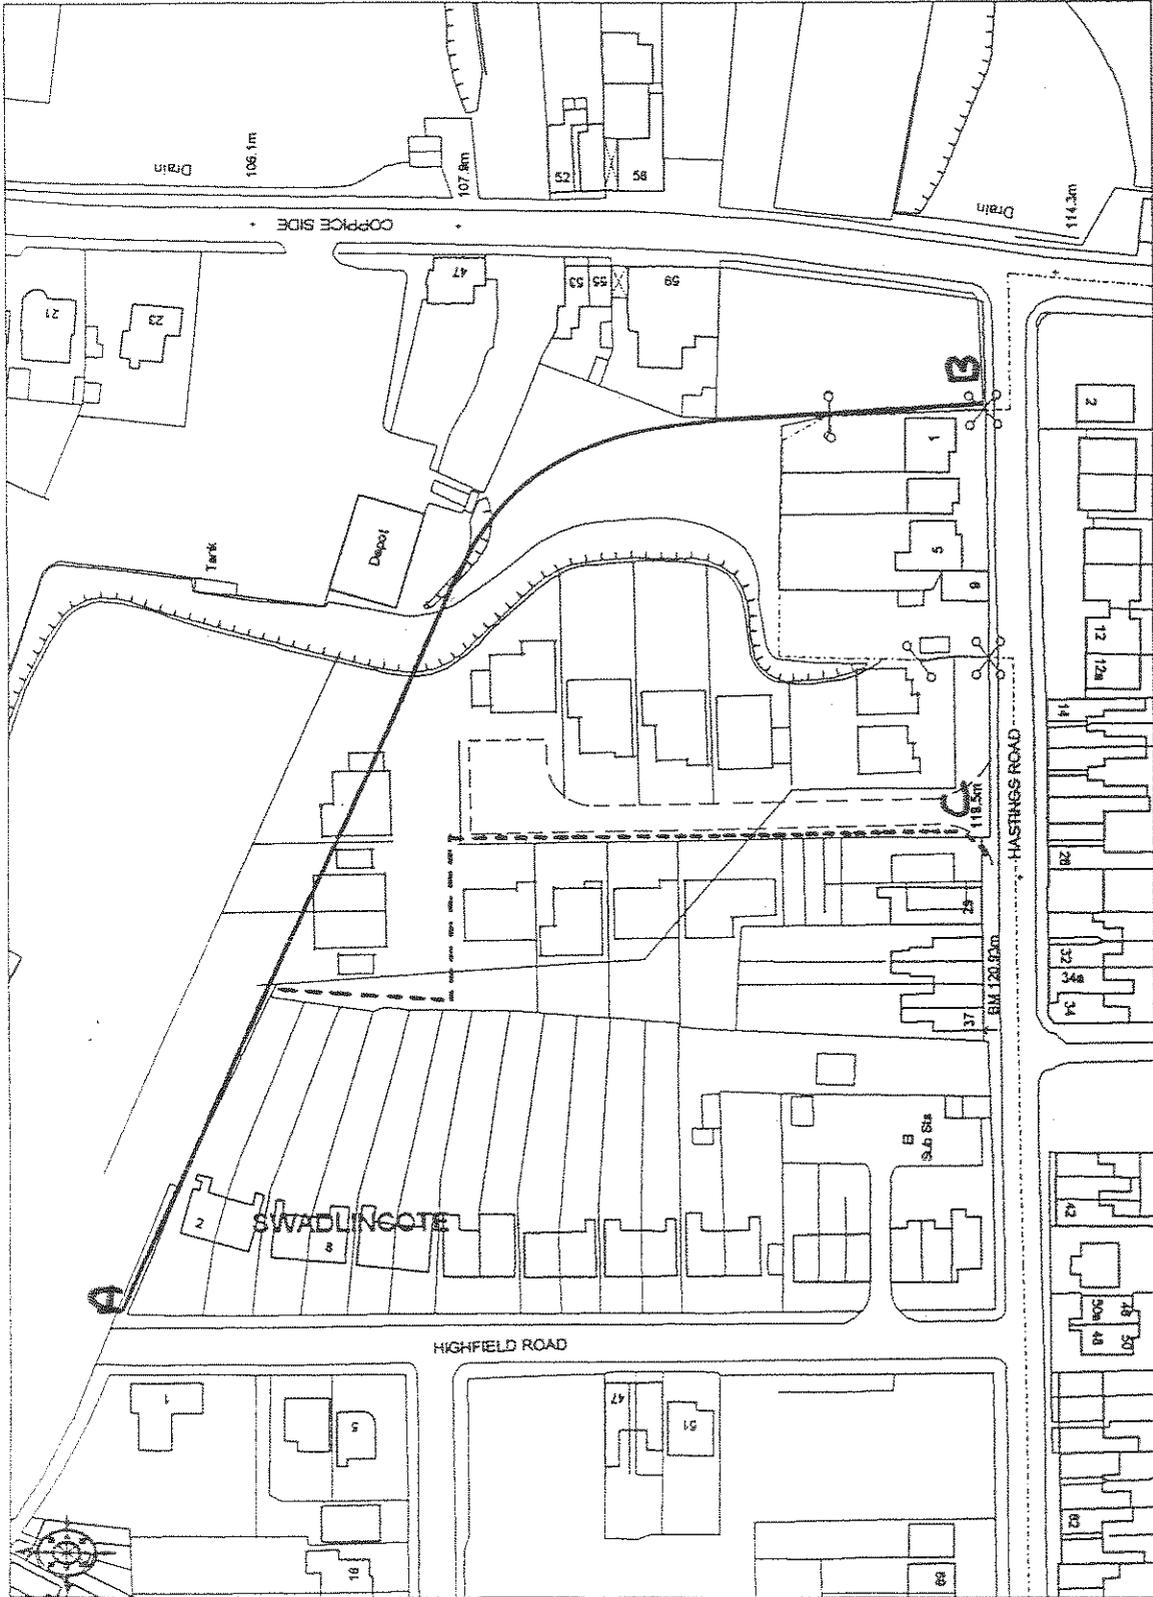

© Crown copyright 2002. All rights reserved. Licence Number 100020449. Survey Scale - 1:1250. Plotted Scale - 1:1250

Ordnance Survey




PROPOSED DEVELOPMENT,
OFF HASTINGS ROAD,
SWADLINCOTE.

PLAN B

Songalt Ltd.

Scale: 1-1250.

12.11.2002

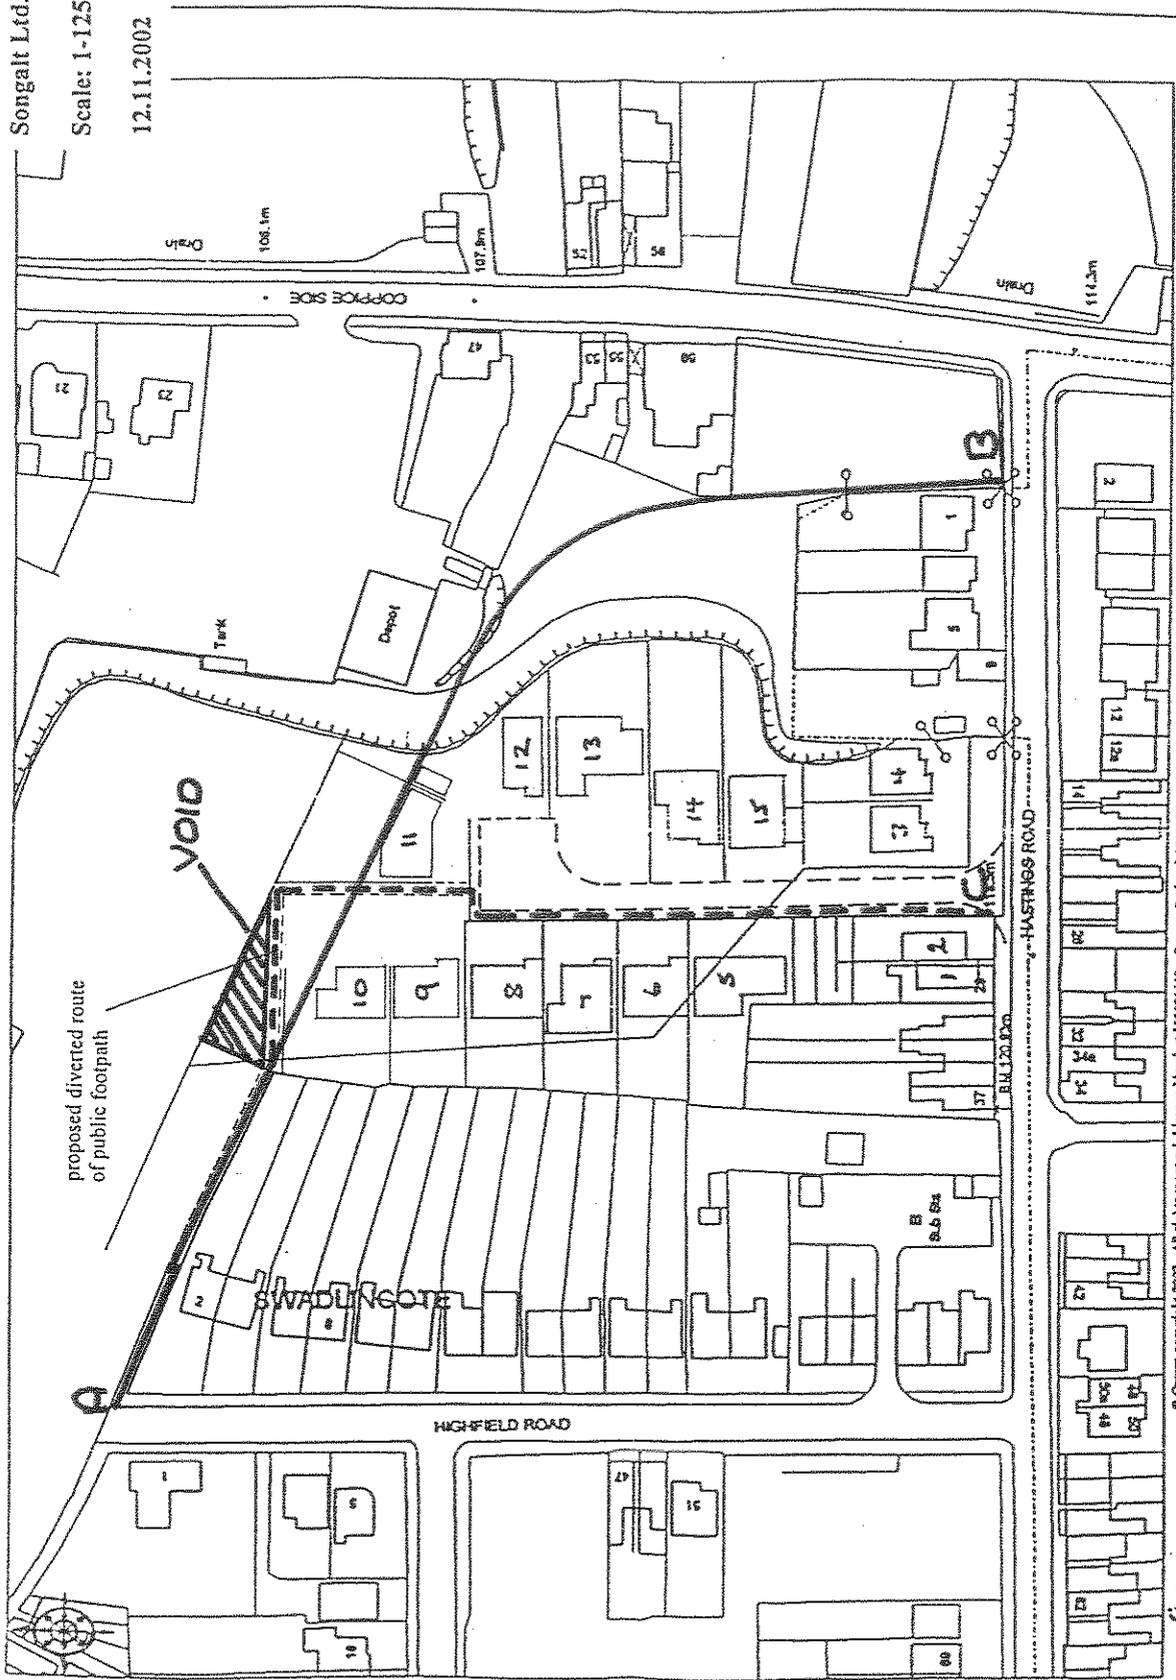

FALLOWELL & PARTNERS
ESTATE AGENTS
MIDLAND ROAD
SWADLINCOTE, DERBYYS DE11 0AJ
TEL: 01293 217772

© Crown copyright 2002. All rights reserved. Licence Number 100020418. Survey Scale = 1:1250. Plotted Scale = 1:1250

