


NOTES
 Do not scale this drawing - use figured dimensions only. All dimensions to be checked before implementation. Any discrepancies are to be advised immediately. DLA Architects Practice and may not be used or reproduced without prior permission.

REVISIONS

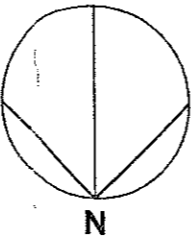


WOODLANDS WOODVILLE
 BLOOR HOMES
 LOCATION / CONTEXT PLAN
 DATE SEPT 2002
 SCALE 1:2500 / 1:10000
 REVISION
 DRAWING NUMBER 347-1000

DLA ARCHITECTS PRACTICE
 50 NORTH THIRTEENTH STREET
 CENTRAL MILTON KEYNES, MK9 3BP
 TEL: (01908) 259719 FAX: (01908) 605747
 e-mail: mail@dl-a-architects.com


DLA ARCHITECTS PRACTICE
 INTEGRATED ARCHITECTURE

LOCATION PLAN - 1:2500

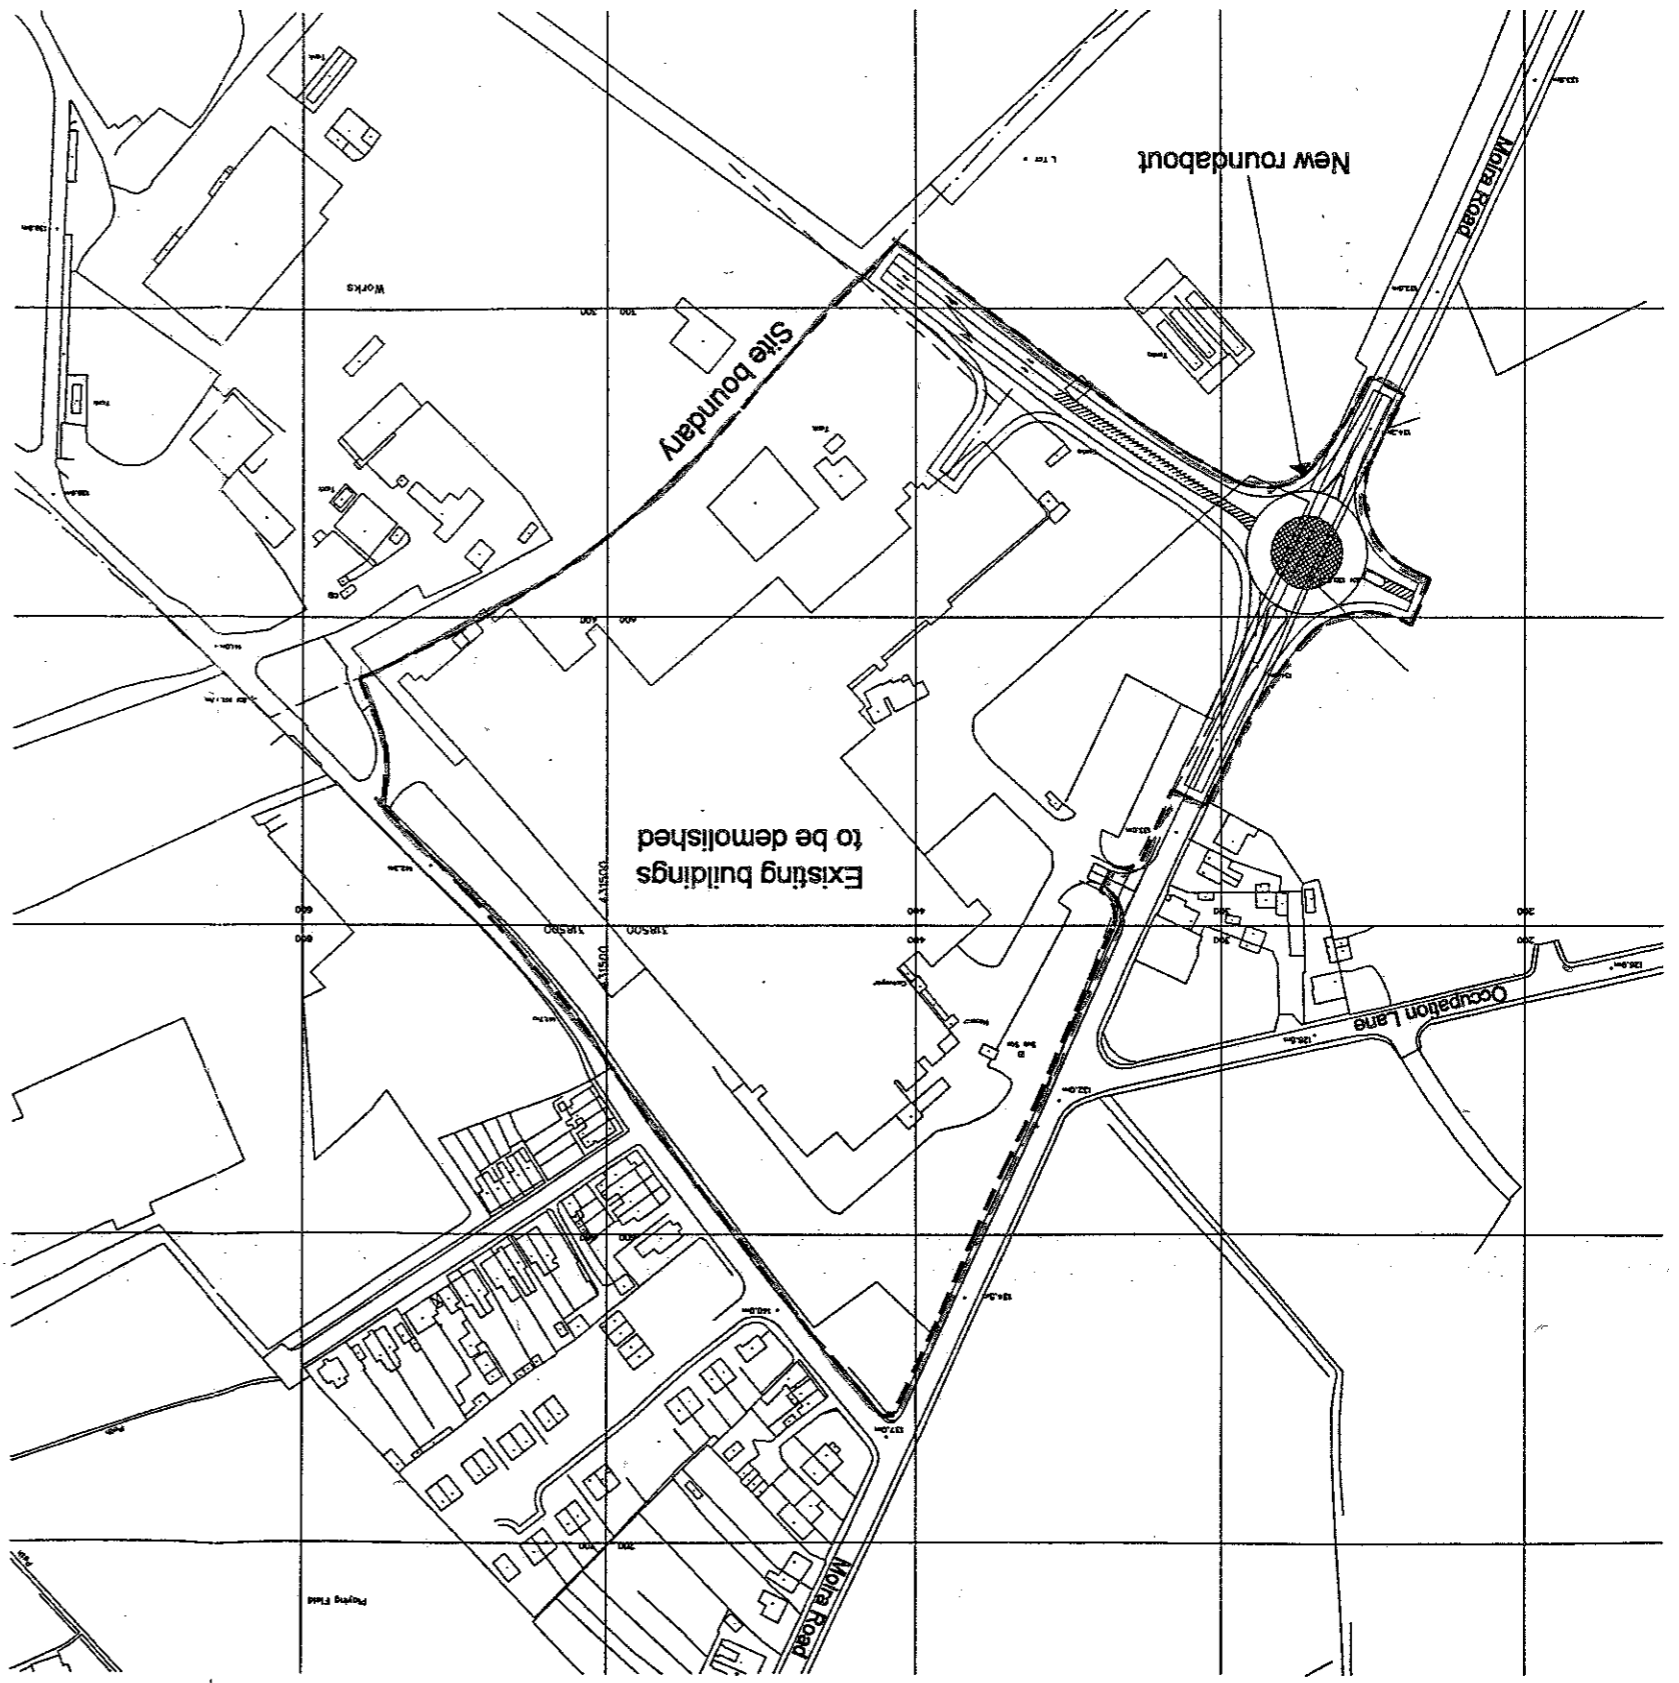


---	BOUNDARY
---	PLANNING APPLICATION

KEY

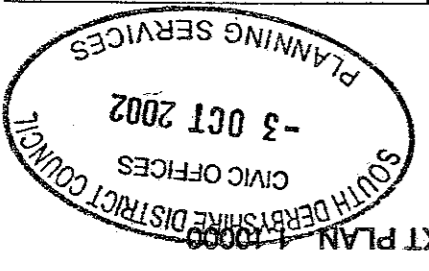

CONTEXT PLAN 1:10000

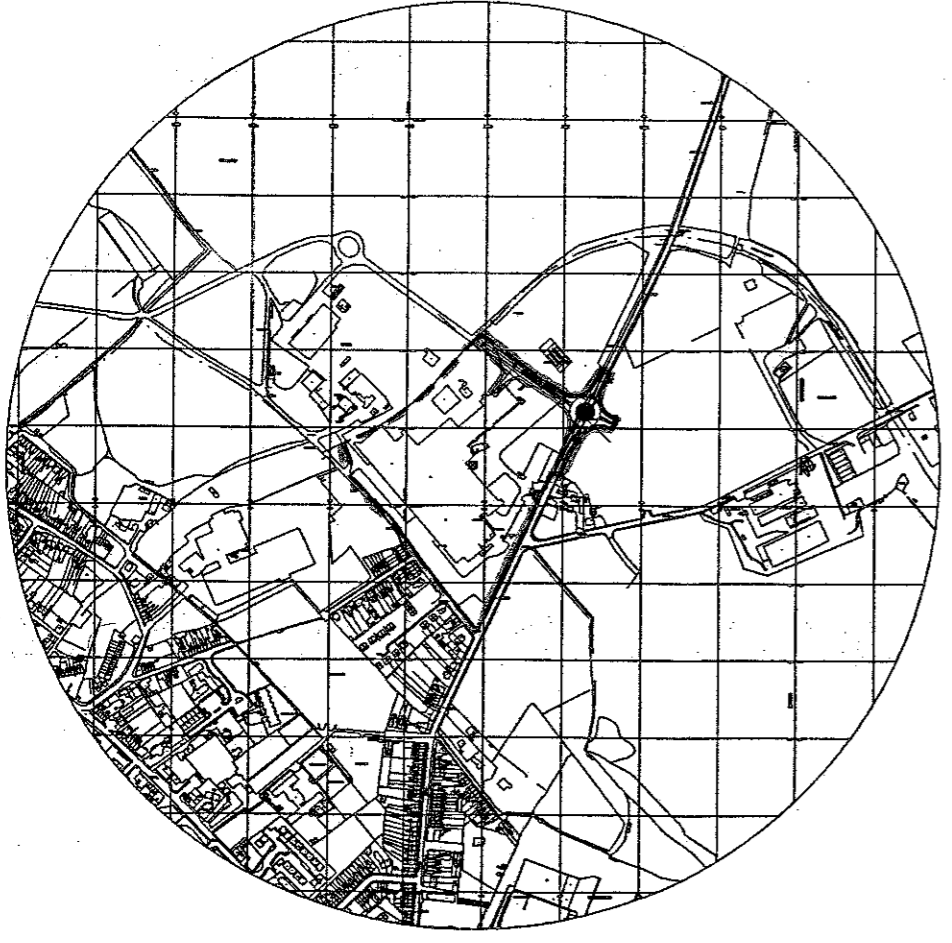

02/1033