


**Railtrack Crossing
Ivy Close
Willington**

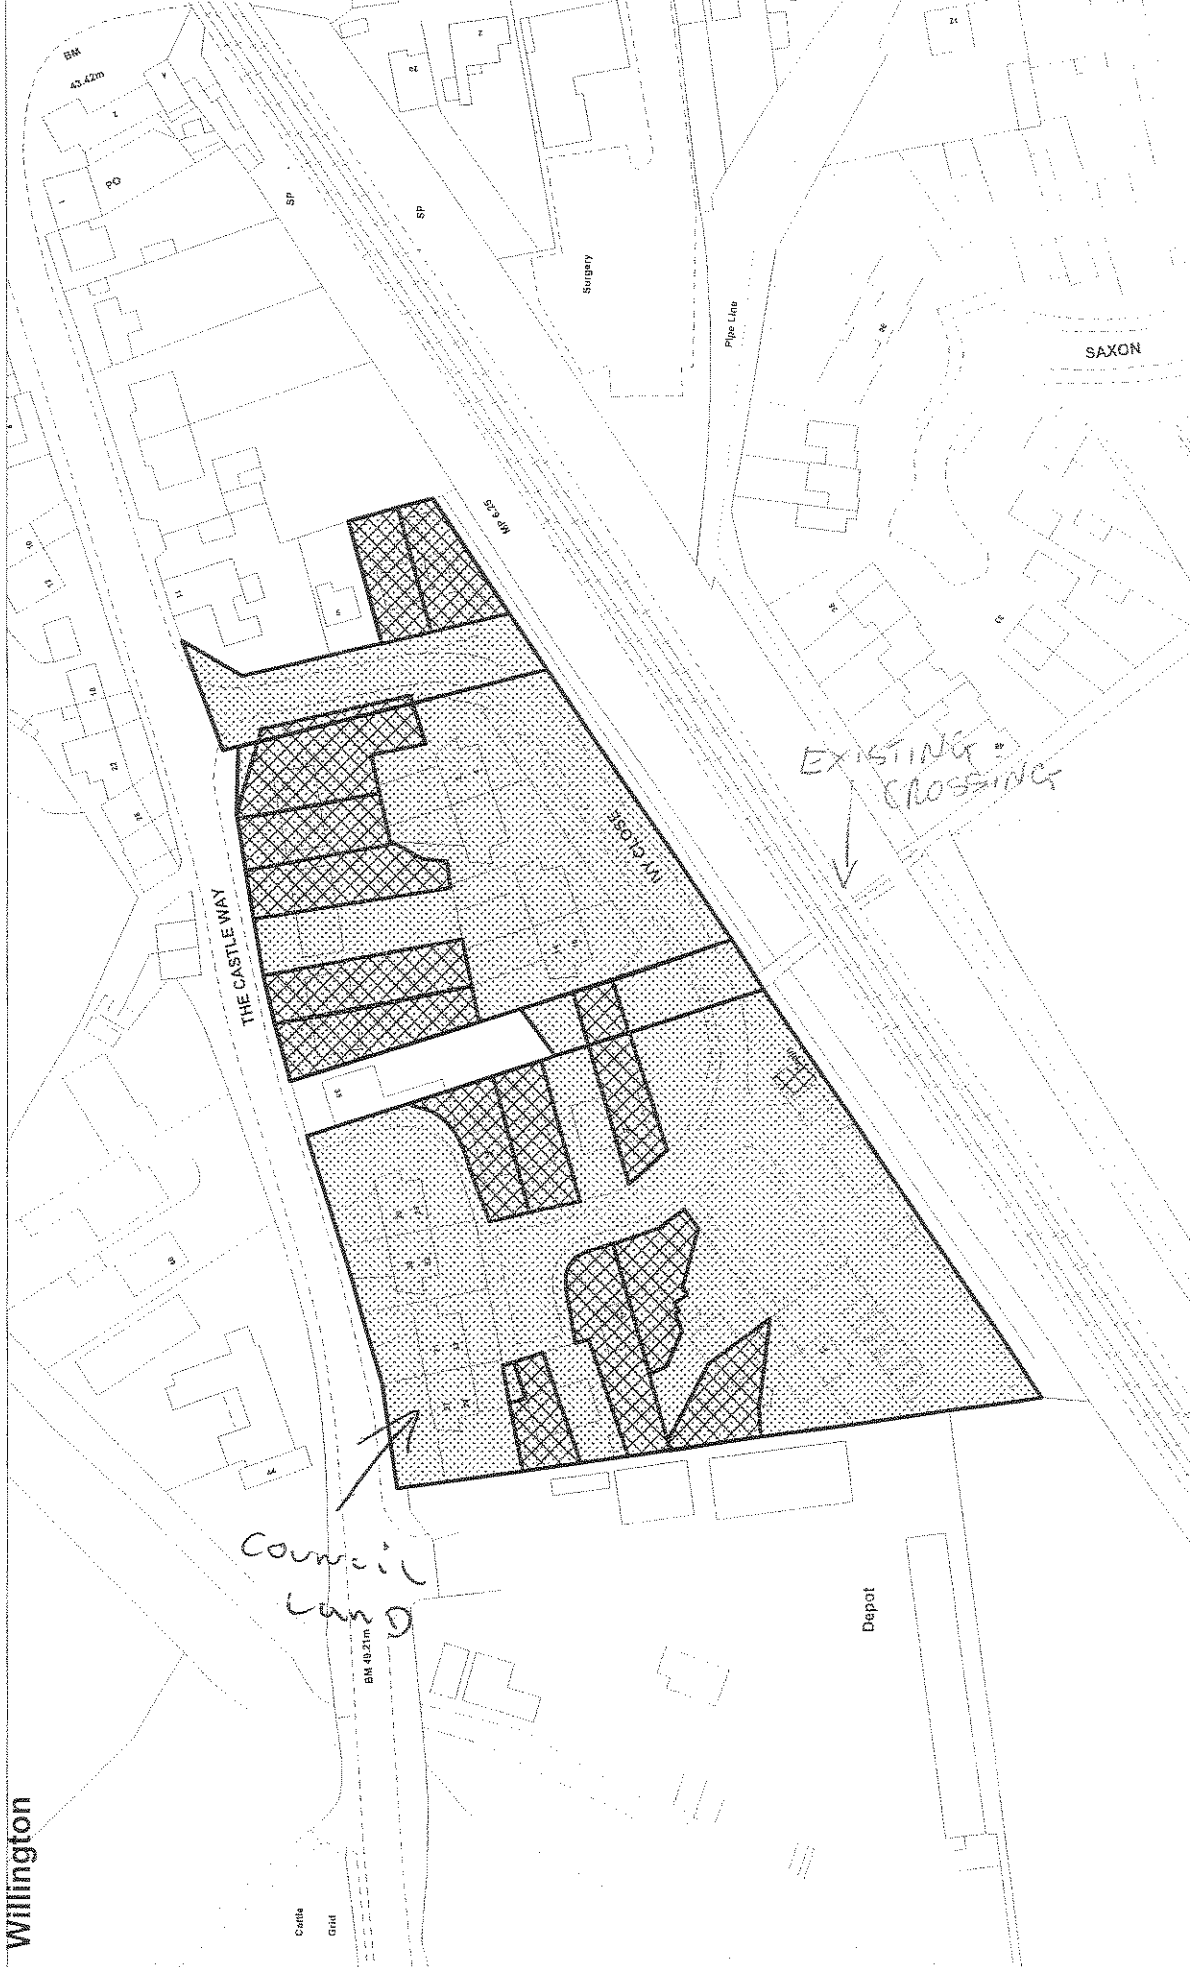

South Derbyshire District Council

O.S. COPYRIGHT LICENCE LA079375


Economic Development

Reproduced from the Ordnance Survey Mapping with the permission of the Controller of Her Majesty's Stationary Office (c) Crown Copyright.
Unauthorised reproduction infringes Crown Copyright and may lead to prosecution or civil proceedings.



Date Plotted 25/2/2002

Scale 1:1250

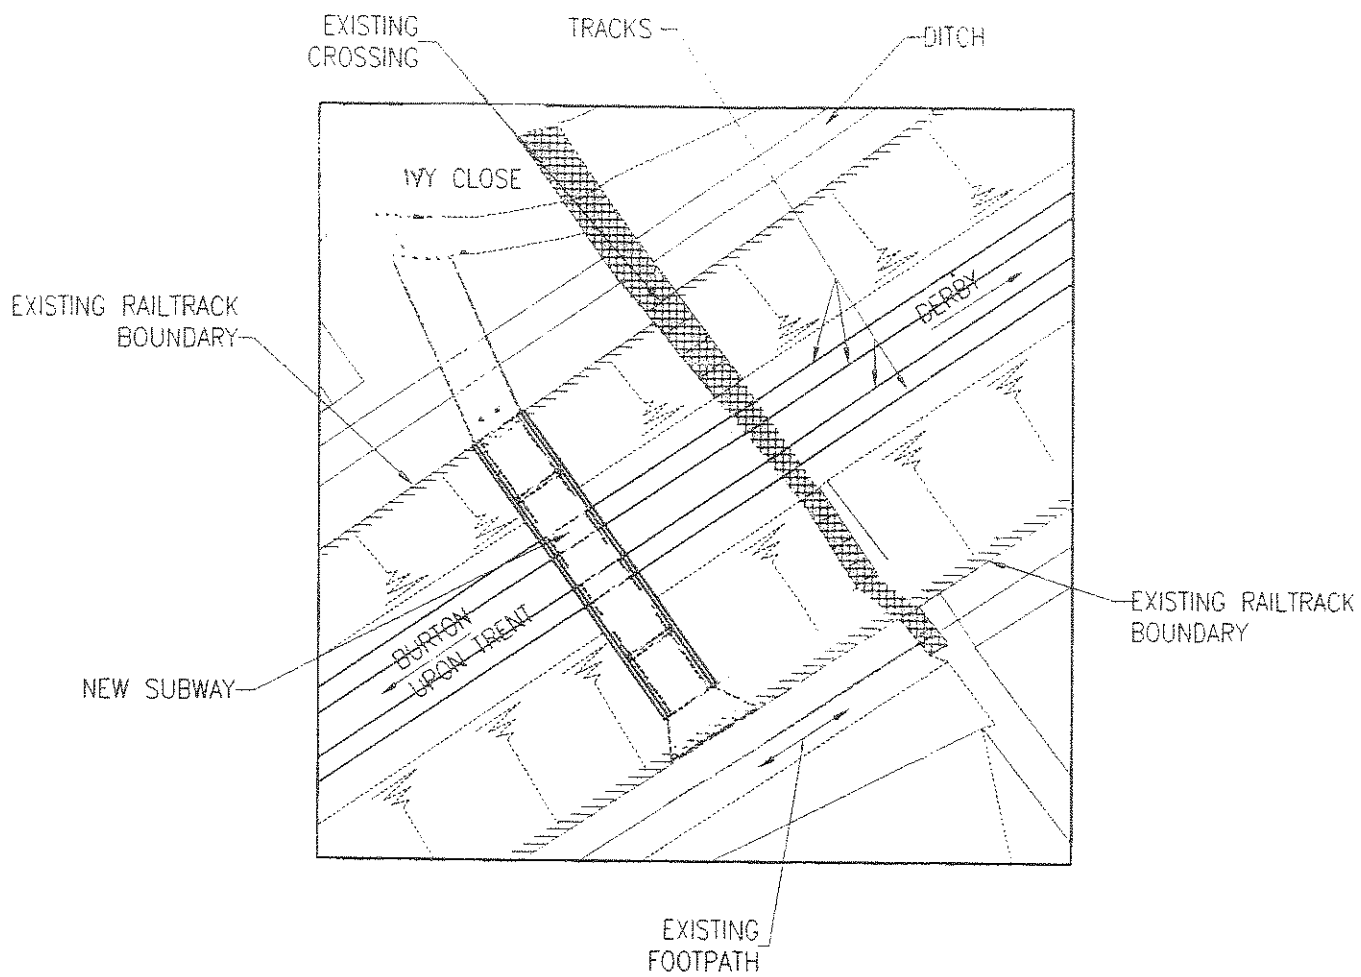

EXISTING & PROPOSED FOOTPATH DIVERSION

SCALE : 1:500