


Footpath No.8
Melbourne

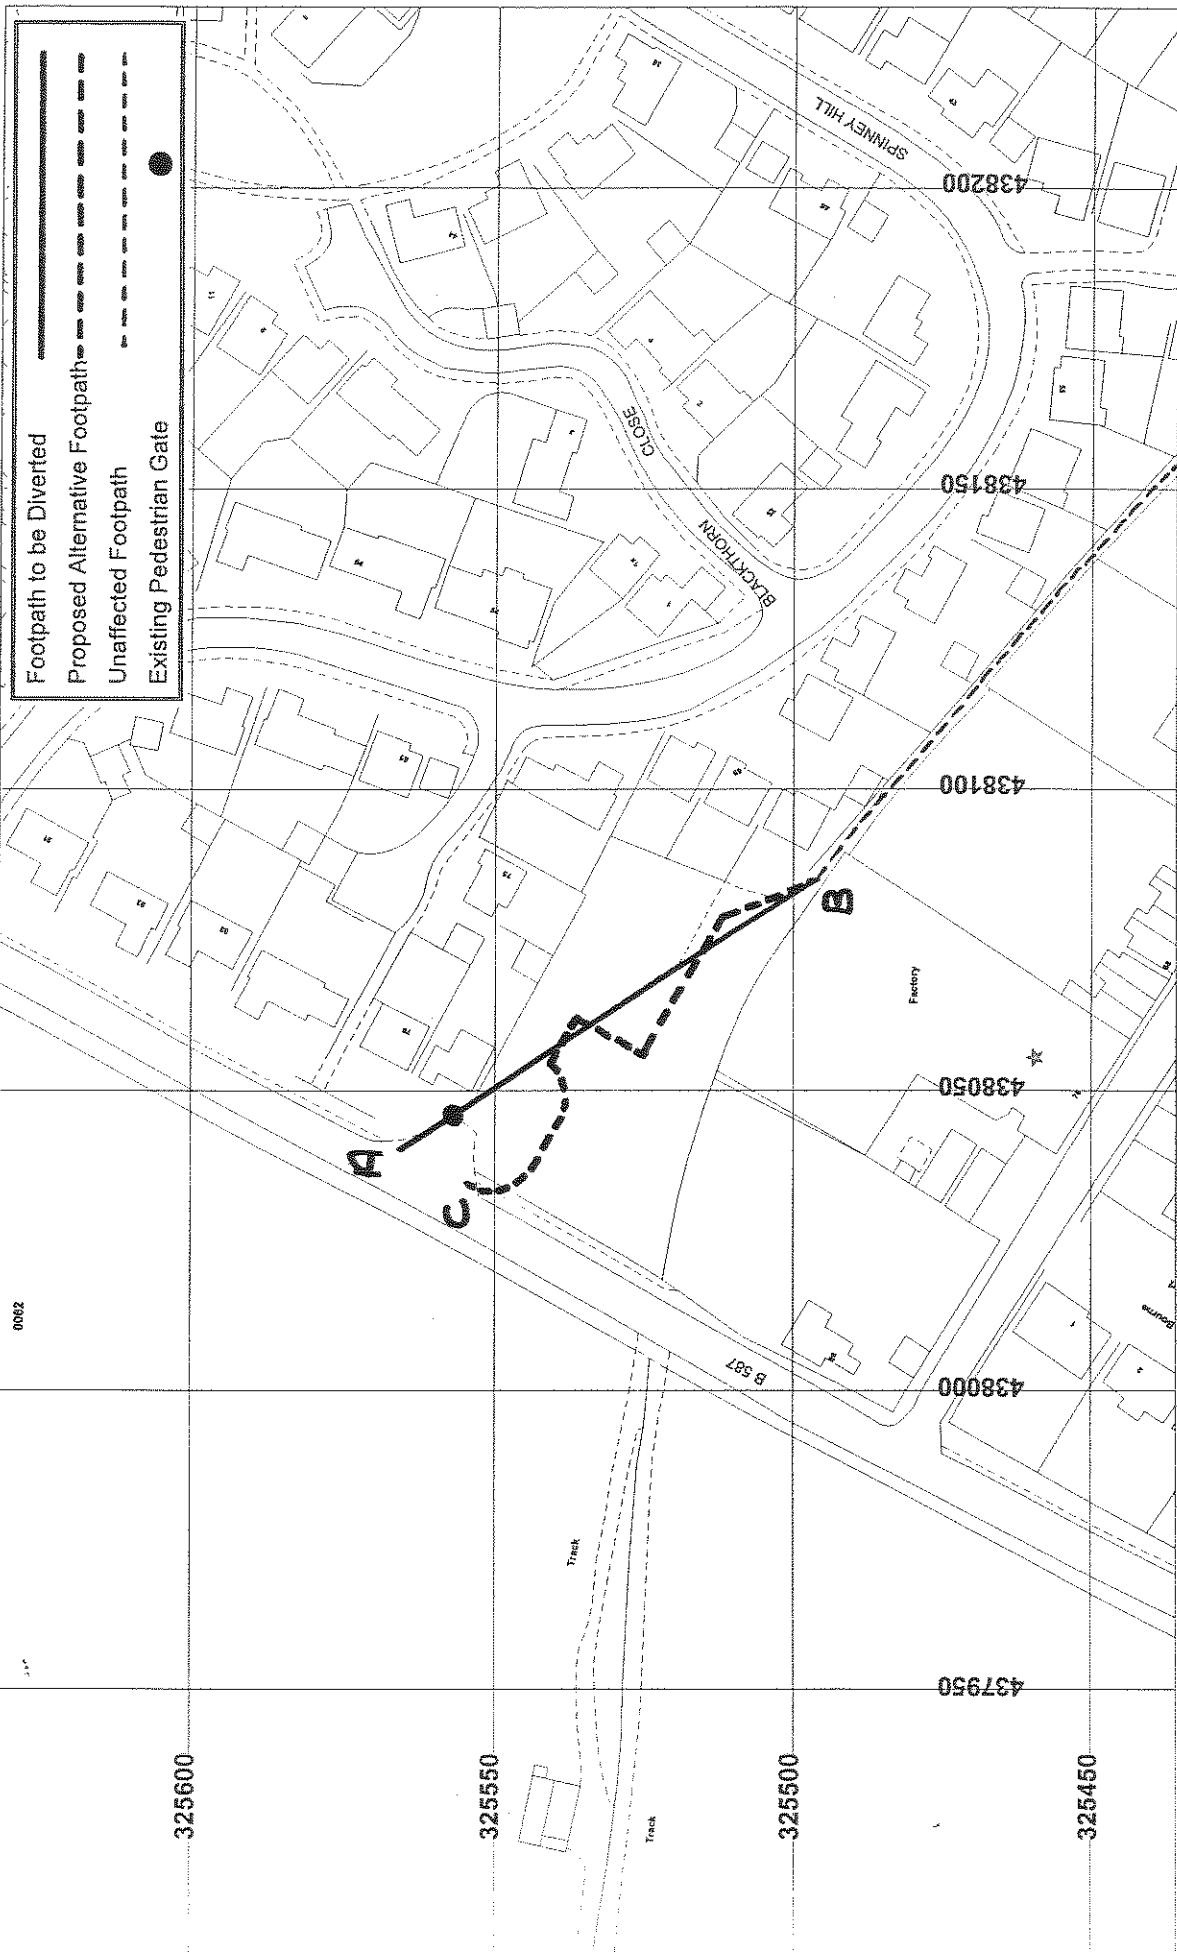

South Derbyshire District Council

Policy Unit

O.S. COPYRIGHT LICENCE LA079375 2003

This map is reproduced from Ordnance Survey mapping with the permission of Ordnance Survey on behalf of Her Majesty's Stationery Office (c) Crown copyright
Unauthorised reproduction infringes Crown copyright and may lead to prosecution or civil proceedings.




Date Plotted 2/10/2003

Scale 1:1250

Development on Land off
Cockshut Lane,
Melbourne,
Derbyshire.

SITE LOCATION PLAN
SCALE: - 1:1250

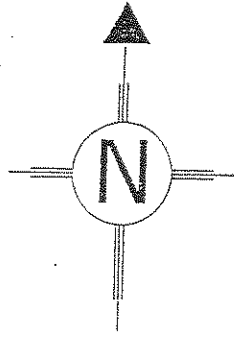

438 000

325600



Track

Track

SK3725

B 587

Factory

Bourne
Court

Manavills

325 400

Westwood View
HOPE STREET

39.0m

WILKINSON LANE
COULSON LANE

COCKSHUT LANE

Windy
Ridge

The
Rowans

BLACKSTONE

