




1 Long Row Shardlow

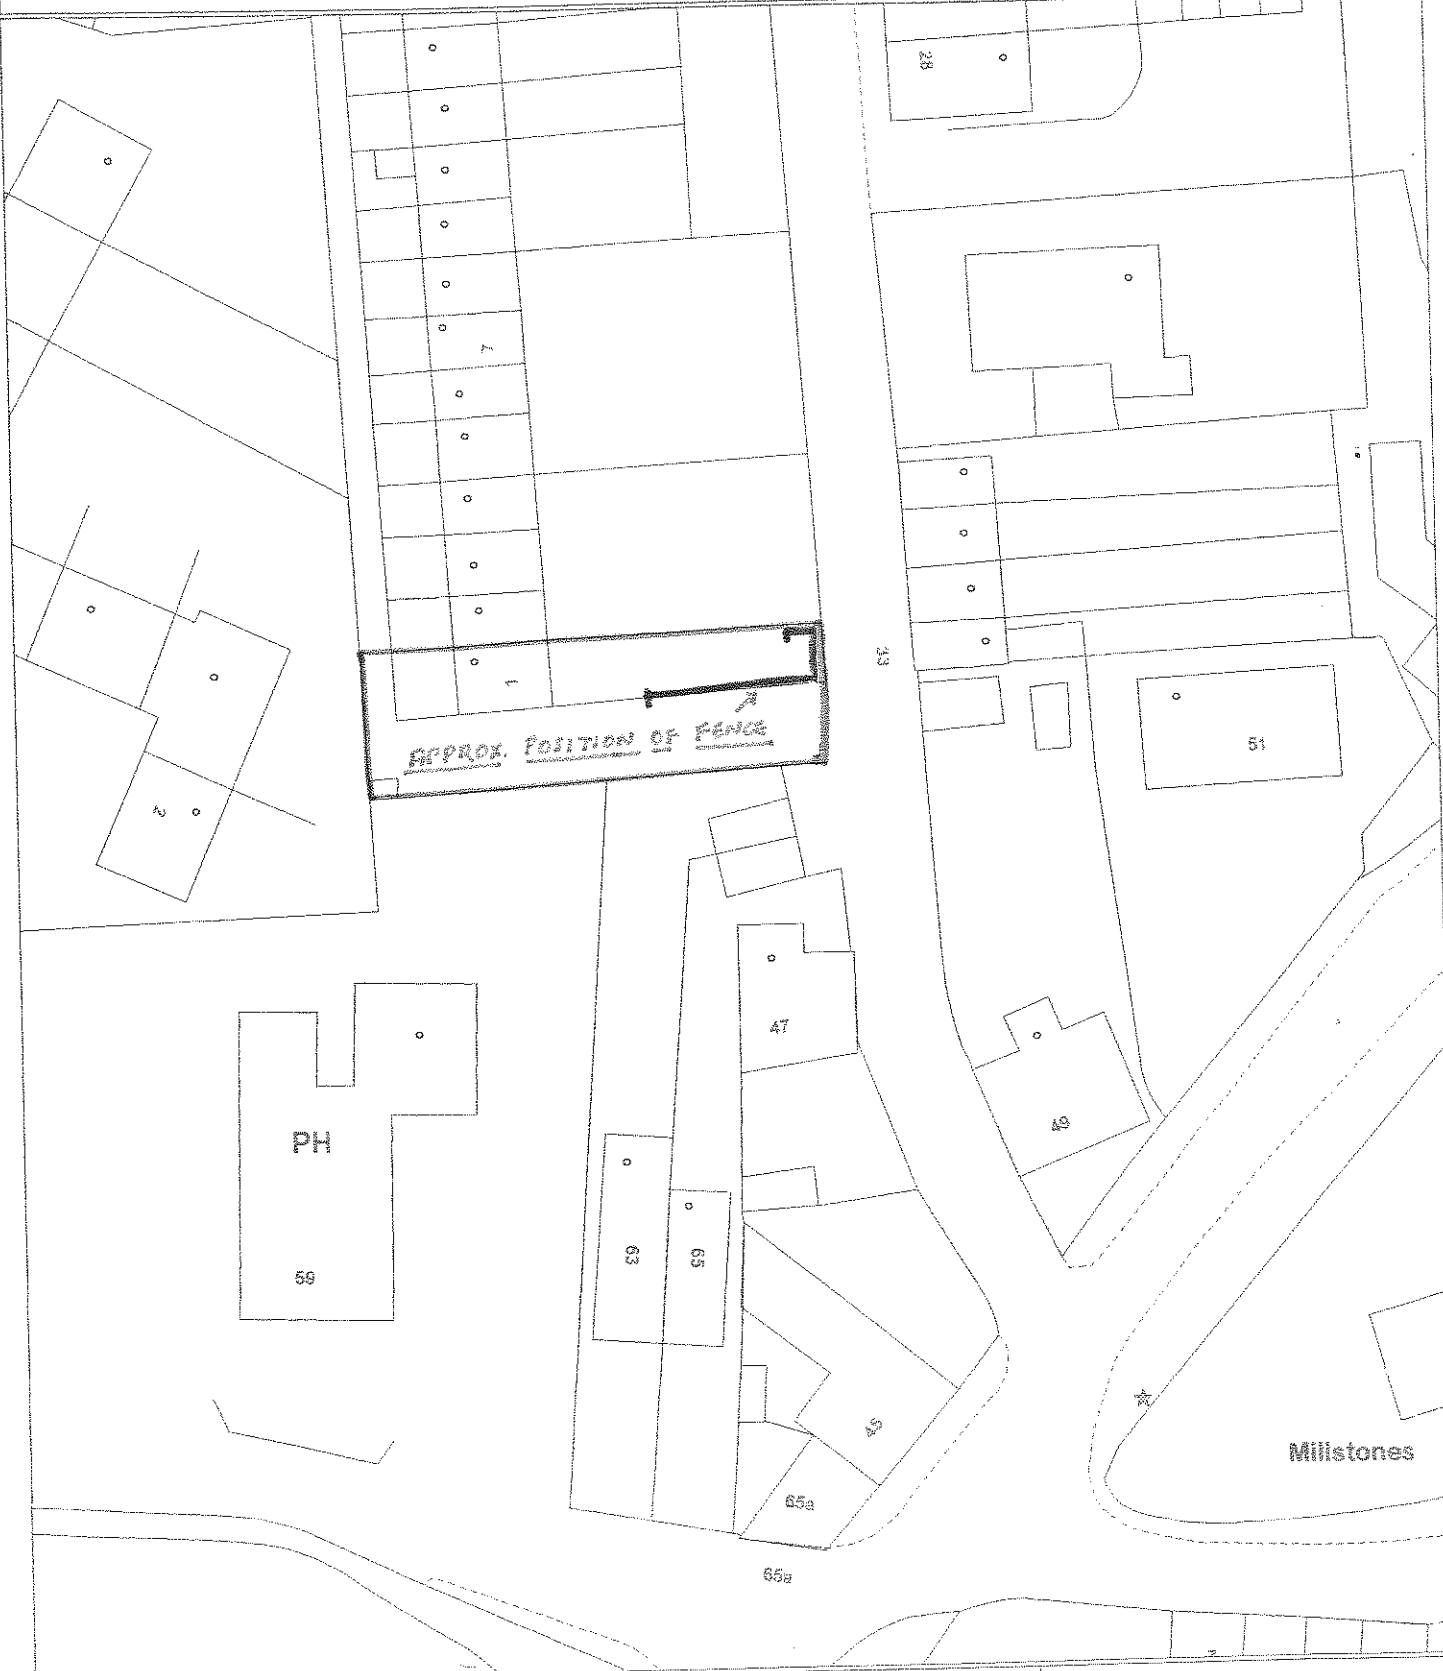

Reproduced from the 1996 Ordnance Survey mapping with the permission of the controller of Her Majesty's stationary office (c) Crown Copyright. Unauthorised reproduction infringes Crown Copyright and may lead to prosecution or civil proceedings.

Scale 1:500 Date Plotted 15/5/2001

Plot centred at 444566 330586

1 Long Row Shardlow

