


45 Nelson Street Swadlincote

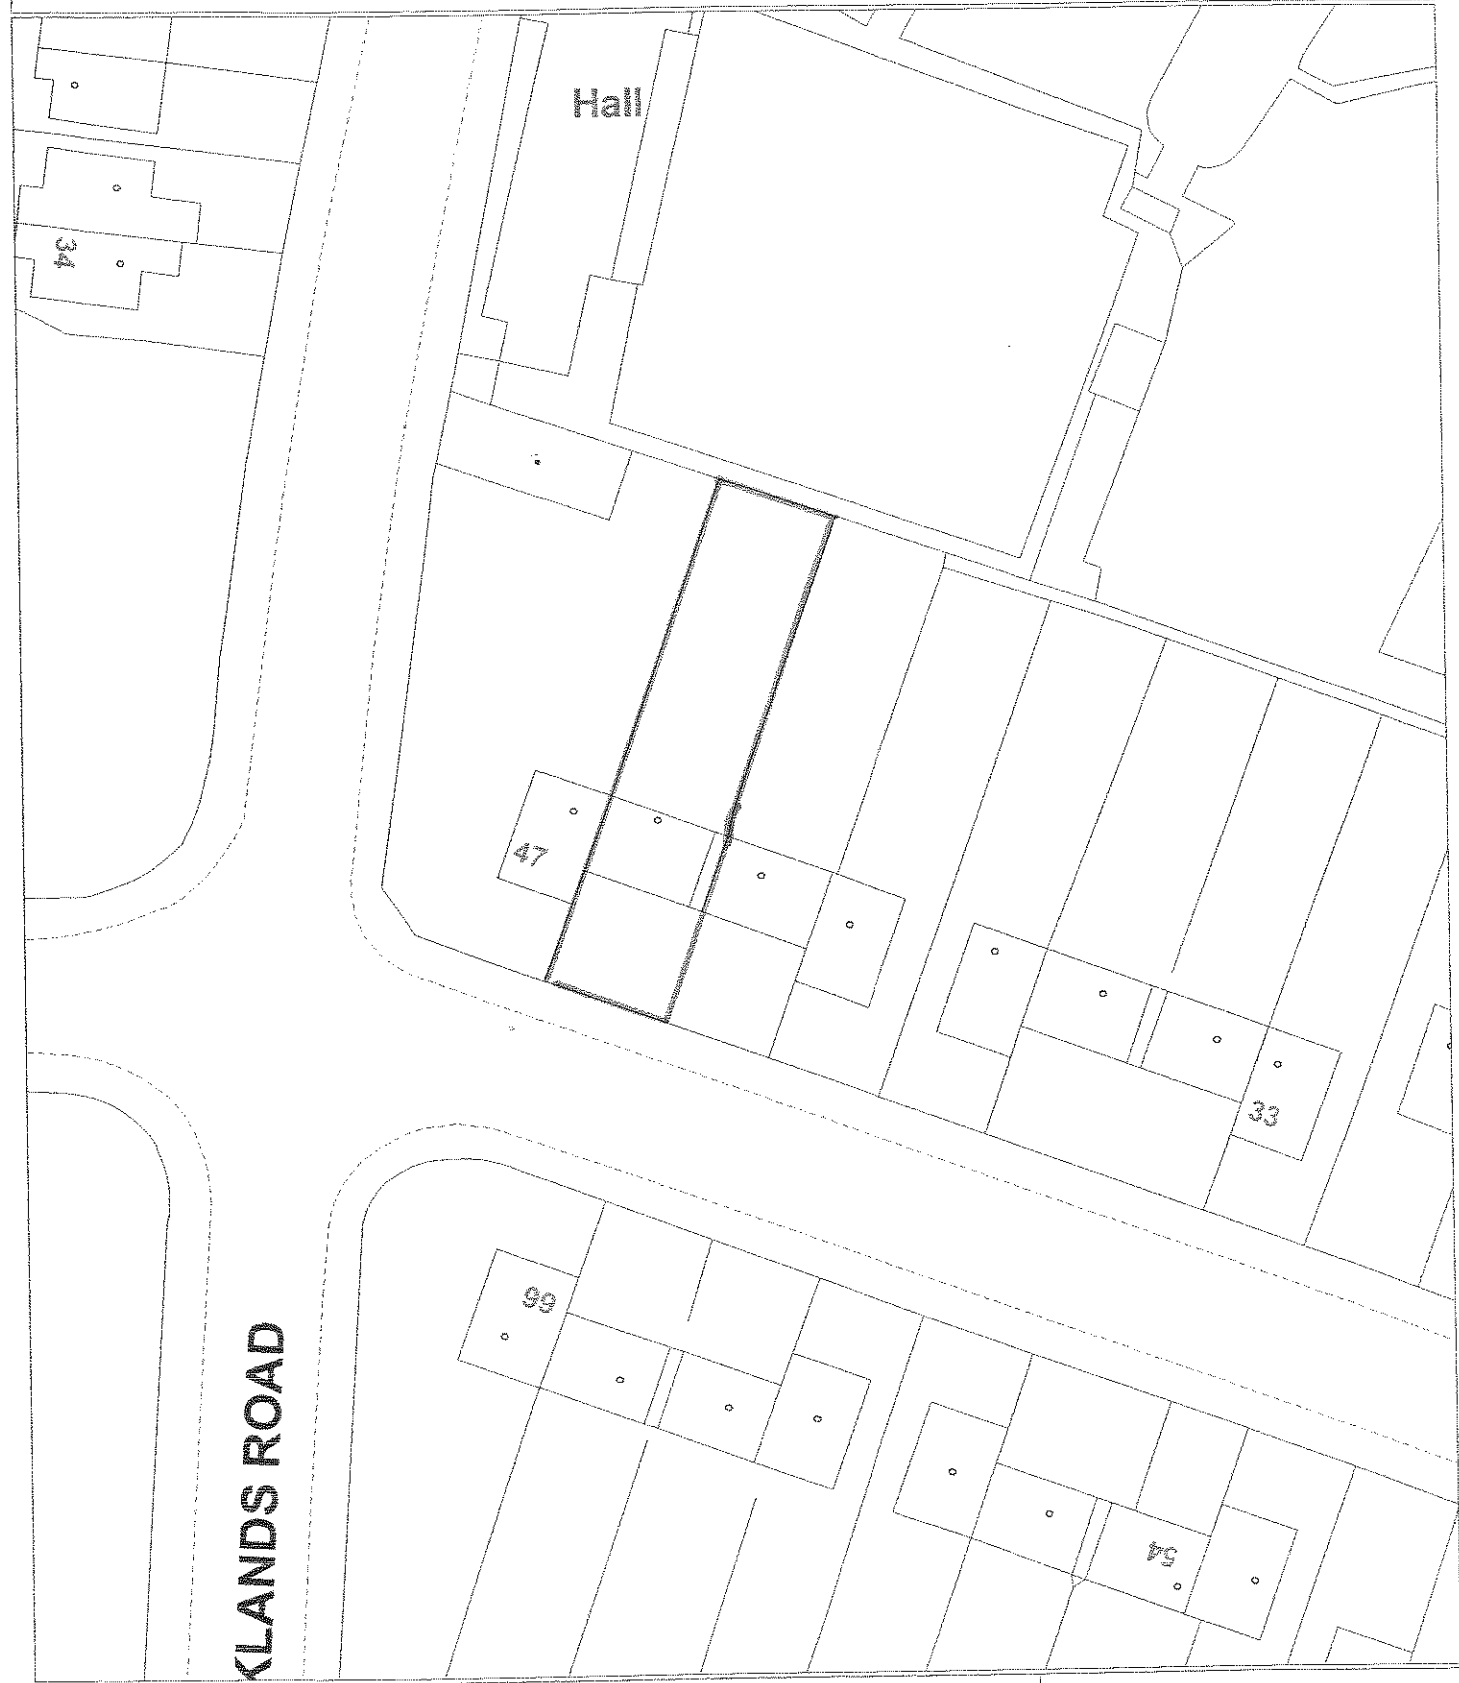

KLANDS ROAD

Reproduced from the 1996 Ordnance Survey mapping with the permission of the controller of Her Majesty's stationary office (c) Crown Copyright. Unauthorised reproduction infringes Crown Copyright and may lead to prosecution or civil proceedings.

Scale 1:500 Date Plotted 15/5/2001

Plot centred at 429694 320259

45 Nelson Street Swadlincote

