


# The Navigation Inn London Road Shardlow

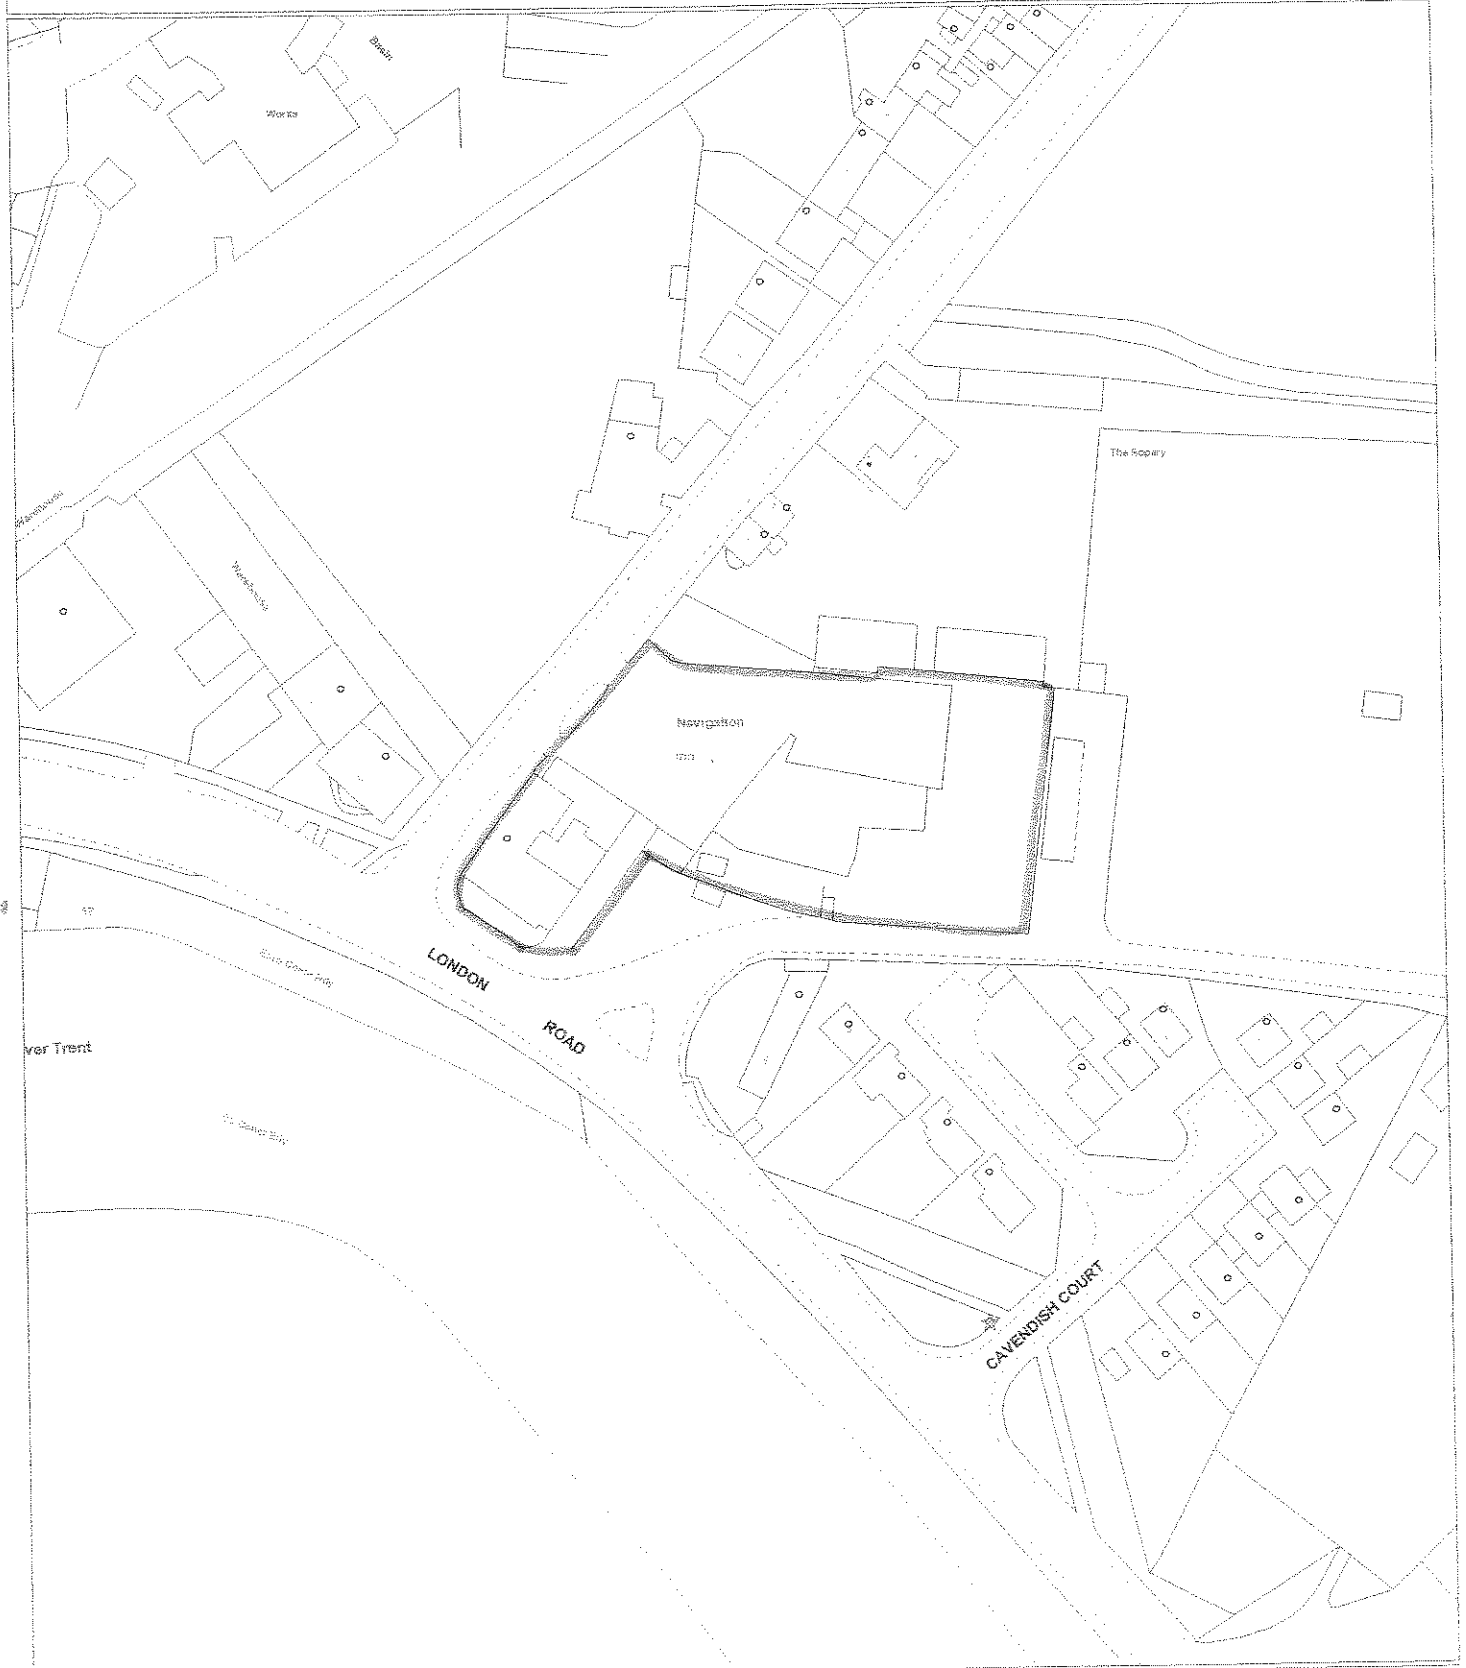

Reproduced from the 1996 Ordnance Survey mapping with the permission of the controller of Her Majesty's stationary office (c) Crown Copyright. Unauthorised reproduction infringes Crown Copyright and may lead to prosecution or civil proceedings.

Scale 1:1250 Date Plotted 27/4/2001

Plot centred at 444391 330269



The Navigation Inn London Road Shardlow