


ANGEL INN

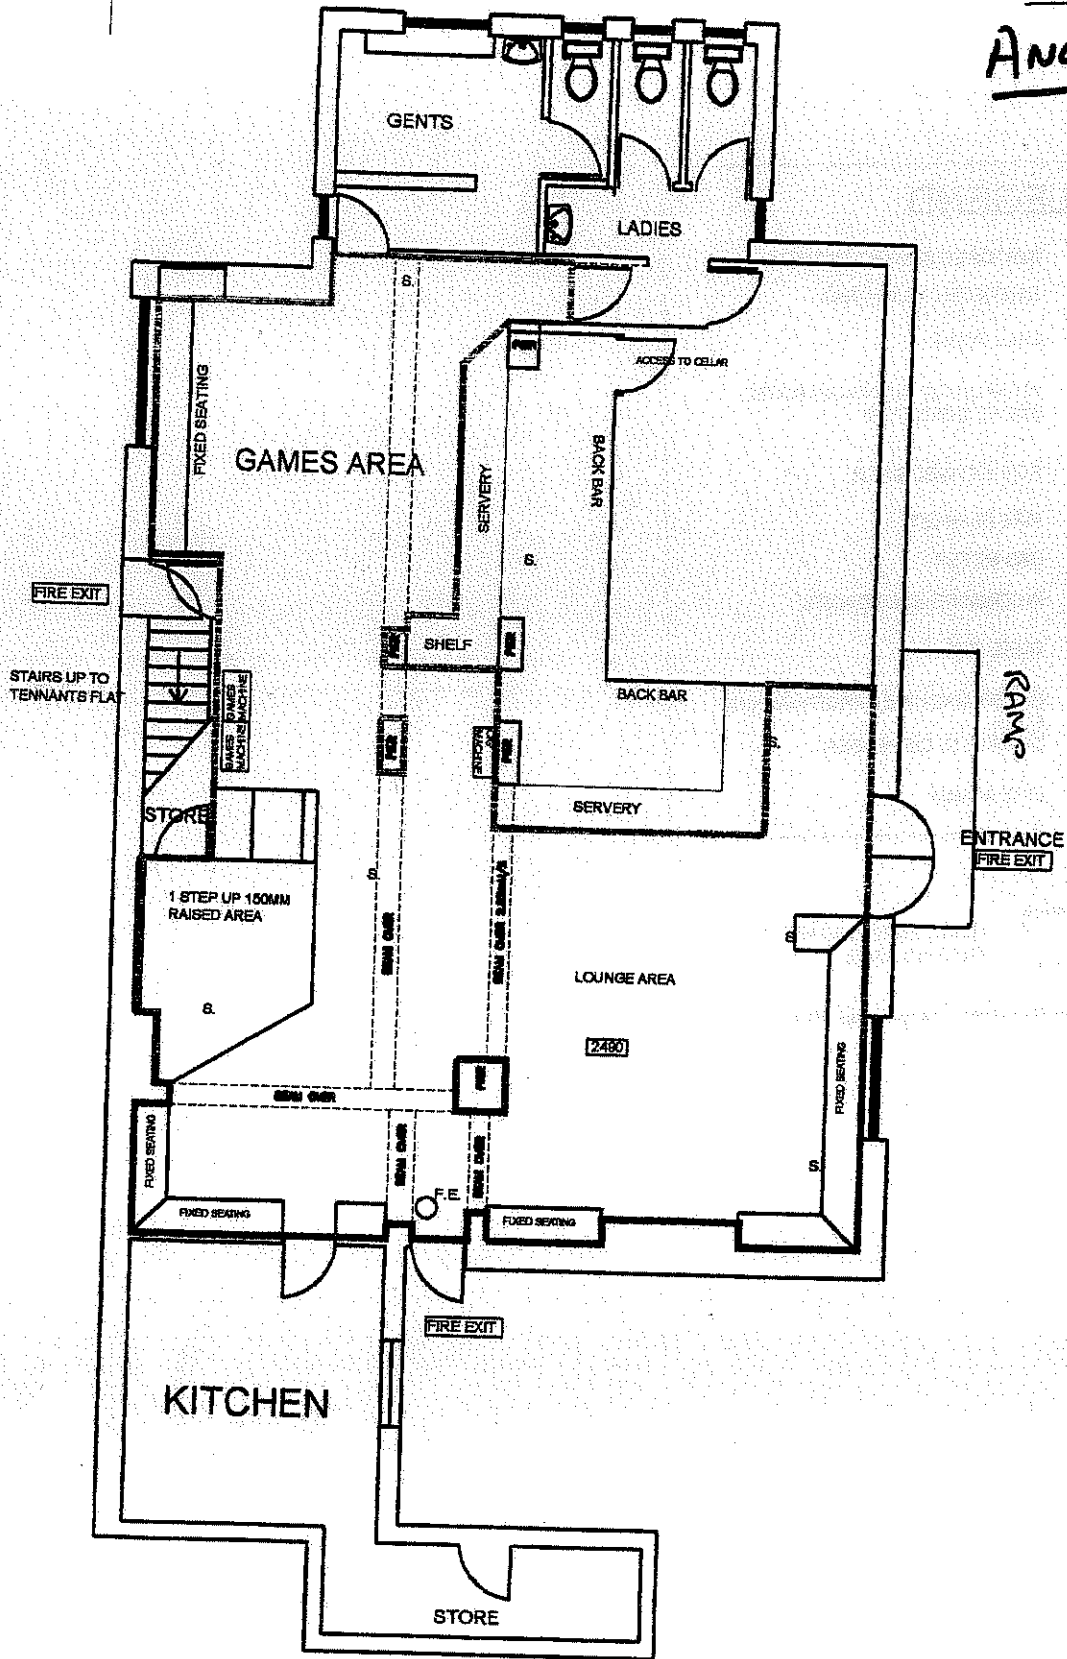

*Ref: 1383.*

**horsley townsend architects**

client	PYRAMID		
project	LICENSING SURVEY DRAWINGS		
drawing	AS EXISTING		
date	04.01.05	scale	1:100
		checked	
job no	0114_L'_S'	drawing no.	AL(2-01) rev. 001

PURPOSES	11.12.04

# LEGEND

	SWITCHED SOCKET OUTLET
	EMERGENCY LIGHTING
	CALL POINT
	INTERLINKED MAINS OPERATED SMOKE DETECTOR
	FIRE EXTINGUISHER
	FIRE BLANKET
	GAS METER
	INCOMING ELECTRICITY
	DUKE BOX
	GAMES MACHINE, (FRUIT MACHINE ETC)
	CIGARETTE DISPENSER
	FIRE ALARM

DENOTES BOUNDARY OF TRADING AREA

(area used for existing licensable activities)

FIRE EX

STAIRS UP  
TENNANTS

**AL** 7602\_ANGEL INN, SWADLINCOTE  
 (2-)01 EXISTING LAYOUT\_SCALE 1:100  
 CHURCH STREET, SWADLINCOTE, DERBYSHIRE, DE11 8LF

LICENSING DRAWINGS

001 ISSUED FOR LICENSING PURPOSES